


THIS COMPUTER DRAWING IS BASED ON DRAWINGS NOT PREPARED BY MODELBOX. MODELBOX DOES NOT ACCEPT ANY LIABILITY FOR DIRECT OR CONSEQUENTIAL LOSS OR DAMAGE ARISING FROM ERRORS OR INACCURACIES IN THIS COMPUTER DRAWING HOWEVER CAUSED AND WHETHER THE RESULT OF NEGLIGENCE OF MODELBOX, ITS SERVANTS OR OR AGENTS. USERS INTENDING TO RELY ON THIS COMPUTER DRAWING SHOULD INDEPENDENTLY CHECK THE ACCURACY THEREOF.

WARNING:
THERE IS LIMITED HT. ACCESS INTO THE STAGE-LEFT WING BECAUSE OF THE INTRUSION OF THE DOUBLE PURCHASE C/W FRAME. CLEAR HT. BENEATH THE HAULING LINE RETURN PULLEYS IS 15'2" (4622MM). IT IS POSSIBLE, BUT NOT ADVISABLE, TO RUN 16' (4877mm) SINGLE FLATS BETWEEN THE WHEELS AS THE CLEAR HT. BENEATH THE C/W FRAME PROPER IS 16'0" MIN. (4876MM)

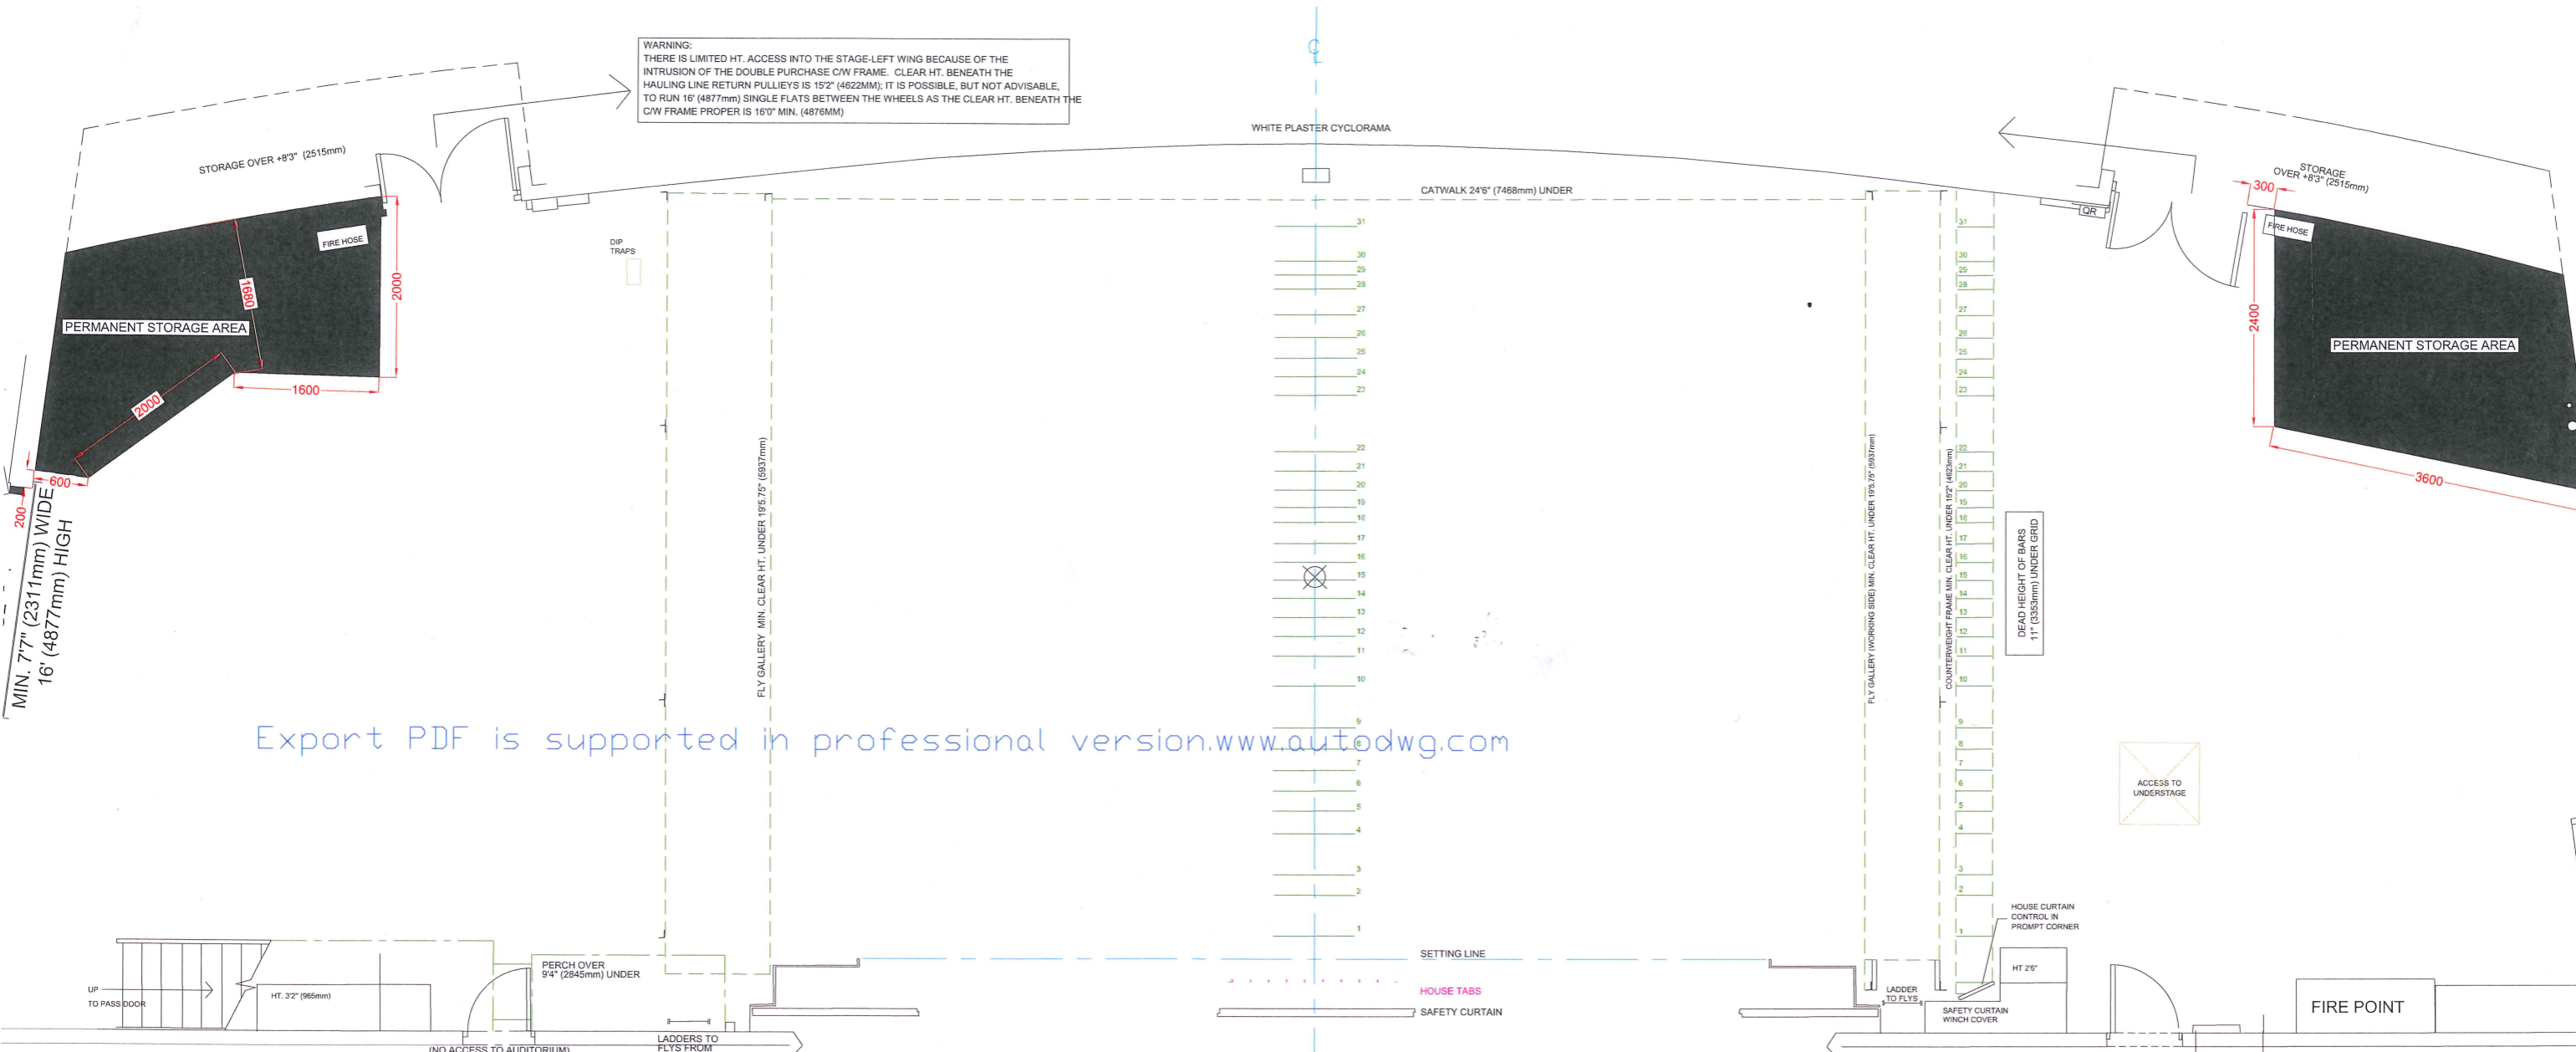

Export PDF is supported in professional version. www.autodwg.com

MAX FLYING HEIGHT OF RAISED C/W BARS	37'6"	11,430mm
STAGE FLOOR TO UNDERSIDE FLY-GALLERIES	19'5.75"	5,938mm
STAGE FLOOR TO UNDERSIDE C/W SYSTEM		
HAULING LINE RETURN PULLEYS	15'2"	4,623mm
MINIMUM DIMENSIONS OF STAGE GET-IN:	7'7"W	2,311mm
	16'0"H	4,877mm
ORCH. PIT OPTIONS:		
SMALL (LOSE 10 SEATS)	100SQ FT	9.29 SQ M
MED. (LOSE 18 SEATS)	144 SQ FT	13.45 SQ M
LARGE (LOSE 39 SEATS)	247 SQ FT	22.95 SQ M
VISUAL PROSCENIUM:	37'1" W	11,303mm
	17'8" H	5,385mm
FALSE PROSCENIUM (VARIABLE MINIMUM) 15'5"H	3'3" W	10,058mm
	15'5" H	4,700mm
STAGE EDGE (@ CL) TO SETTING LINE	3'6.5"	1,080mm
REAR FACE OF PROSCENIUM WALL TO SETTING LINE	2'8"	813mm
REAR FACE OF SAFETY CURTAIN TO SETTING LINE	1'9"	533mm
SETTING LINE TO CYC @ CENTRE	2'9"	904mm
SETTING LINE TO CYC @ LEFT FLY RAIL	2'8.75"	8,706mm
SETTING LINE TO CYC @ RIGHT FLY RAIL	2'8.5"	8,725mm
SETTING LINE TO U/S CLEAR FLYING POSITION	2'7"	8,433mm
CL TO SIL FLY GALLERY (MINIMUM)	19'11.5"	6,083mm
CL TO C/W FRAME (MINIMUM)	2'3"	7,010mm
CL TO S/R FLY GALLERY (MINIMUM)	1'9"	6,020mm
MINIMUM CLEARANCE BETWEEN FLY GALLERIES	3'9.75"	12,109mm
CL TO SIL SIDE-WALL, D/S	4'90.625"	14,951mm
CL TO SIL SIDE-WALL, U/S	4'54.825"	13,839mm
CL TO S/R SIDE-WALL, D/S	4'93.5"	15,024mm
CL TO S/R SIDE-WALL, U/S	4'56.75"	13,887mm
CYC WIDTH PERP. TO CL	5'7.625"	17,567mm
S/L SIDE-WALL	2'72.75"	8,299mm
S/R	2'66.25"	8,084mm
STAGE FLOOR TO UNDERSIDE OF GRID	3'8"	11,811mm
STAGE FLOOR TO UNDERSIDE ROOF TRUSSES BETWEEN C/W SETS 9-10 & 22-23	3'87.5"	11,773mm
Conversion used 1" = 25.4mm		

Please note and a watermark will be removed. <http://www.autodwg.com> to register the program.

Yvonne Arnaud Theatre
Millbrook
Guildford
Surrey
GU1 3UX

CLIENT	
PRODUCTION	
DIRECTED BY	
DESIGNED BY	
LIGHTING BY	
VENUES	YVONNE ARNAUD THEATRE, GUILDFORD
DETAIL	
SCALE	1:25
DATE	
DRAWING No.	
DRAWN BY	