
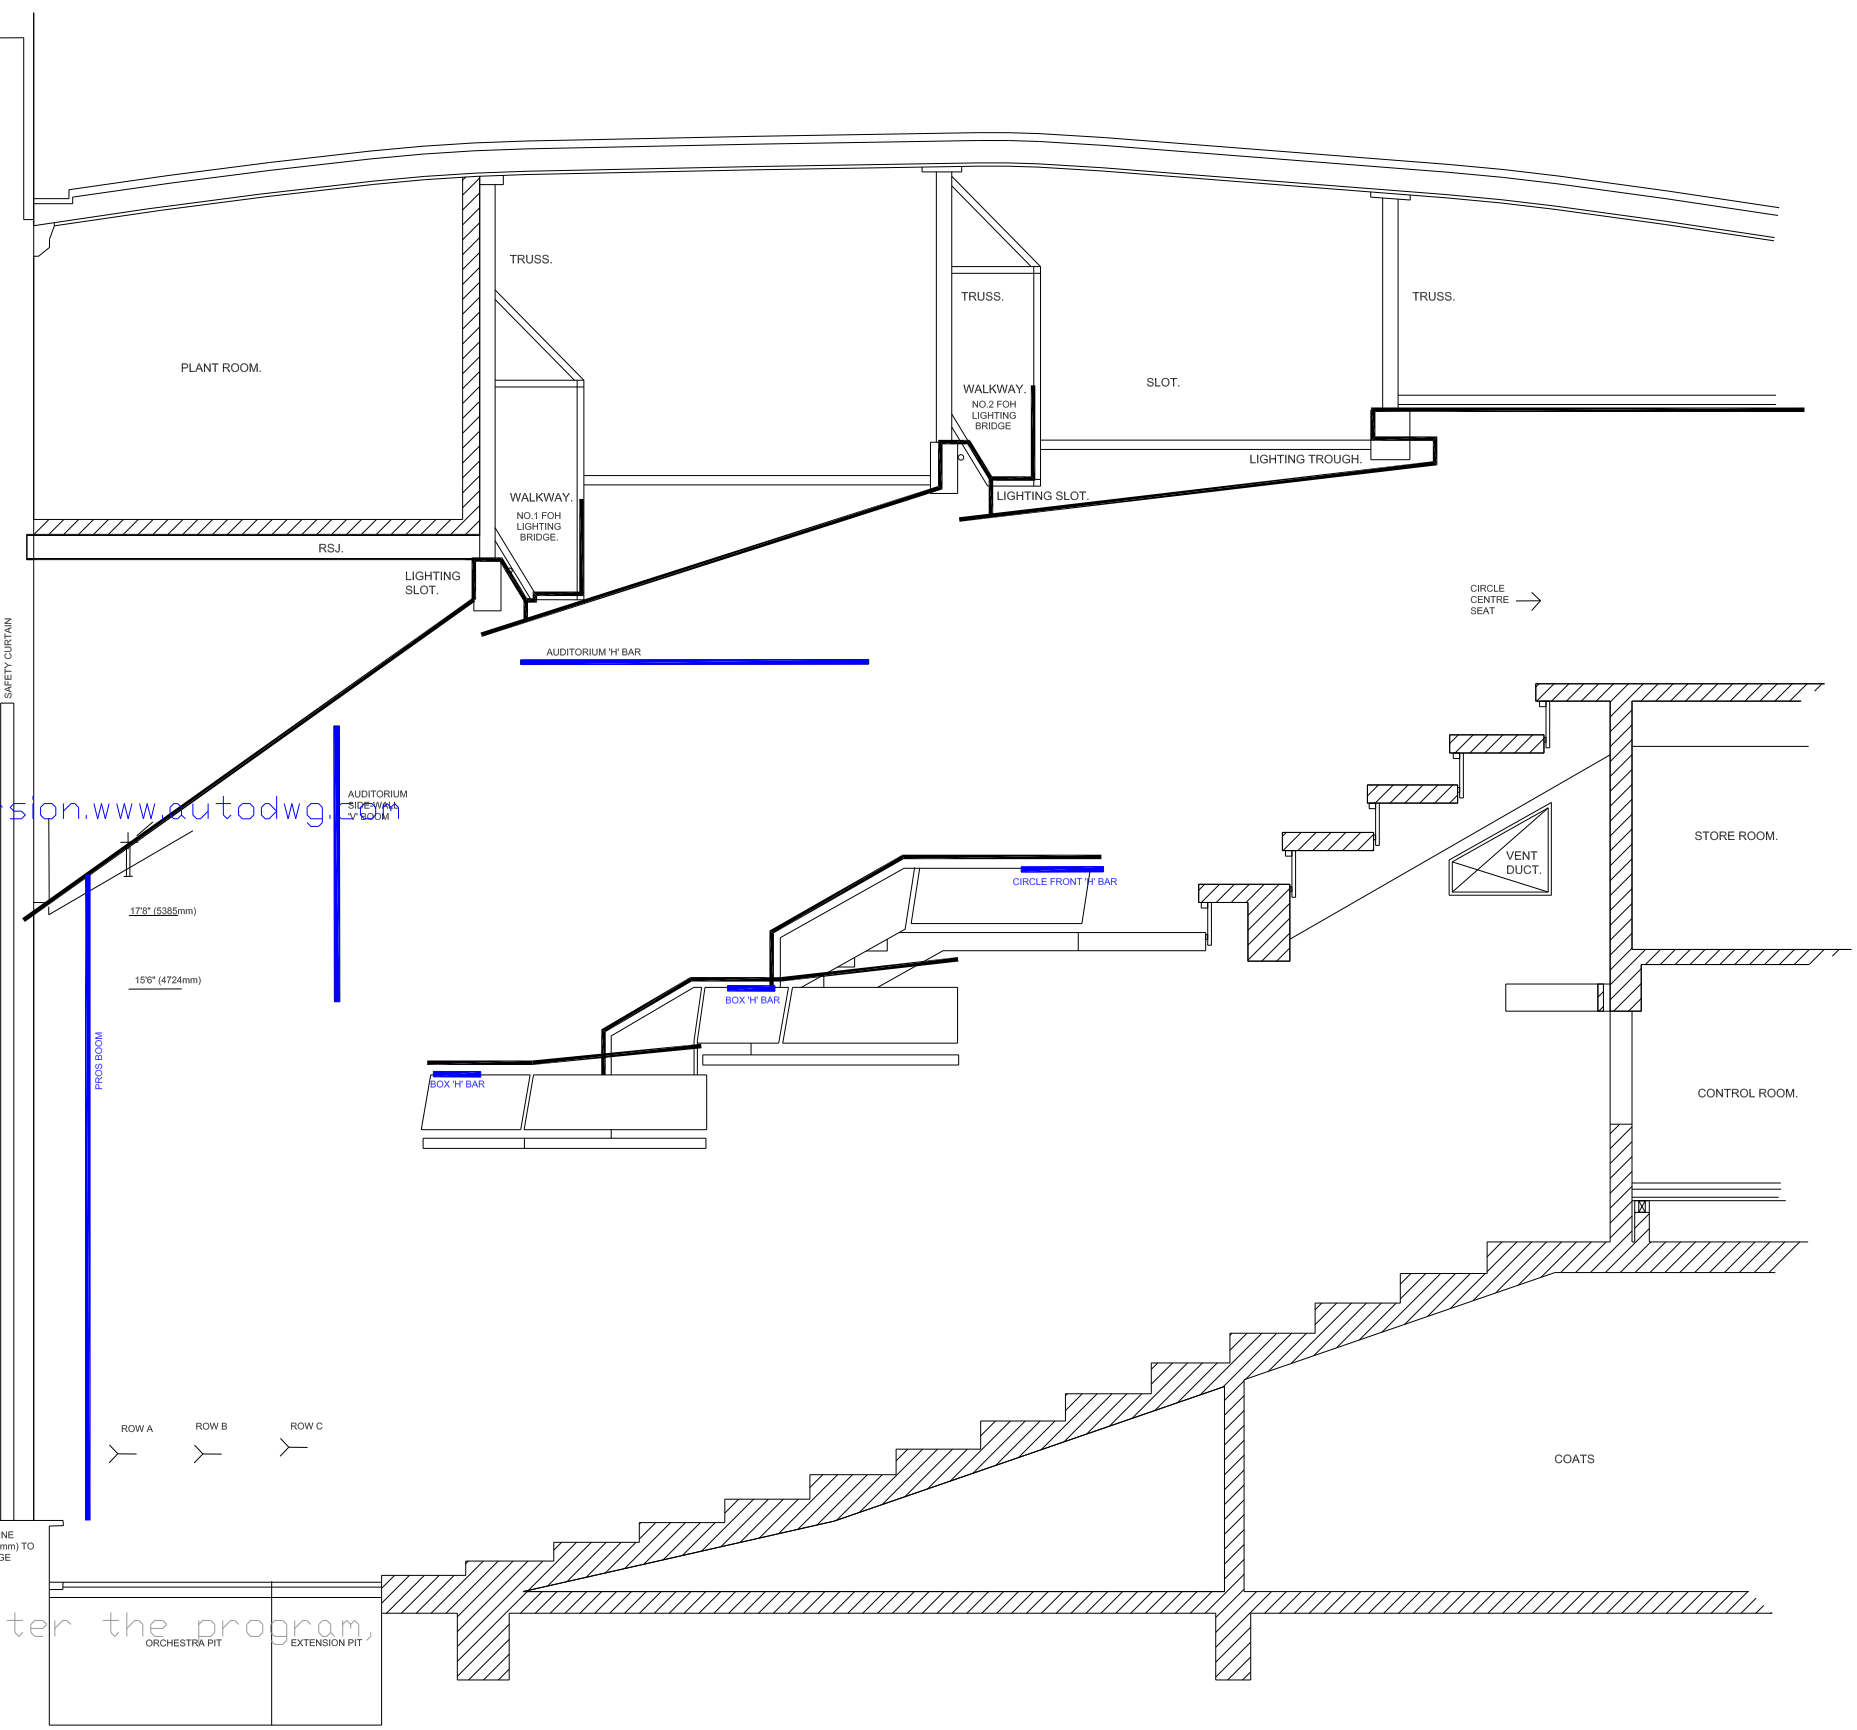


Note: Please goto <http://www.autodwg.com> to register the program, the note and watermark will be removed.

THIS COMPUTER DRAWING IS BASED ON DRAWINGS NOT PREPARED BY MODELBOX. MODELBOX DOES NOT ACCEPT ANY LIABILITY FOR DIRECT OR CONSEQUENTIAL LOSS OR DAMAGE ARISING FROM ERRORS OR INACCURACIES IN THIS COMPUTER DRAWING HOWSOEVER CAUSED AND WHETHER THE RESULT OF NEGLIGENCE OF MODELBOX, ITS SERVANTS OR AGENTS. USERS INTENDING TO RELY ON THIS COMPUTER DRAWING SHOULD INDEPENDENTLY CHECK THE ACCURACY THEREOF.

CLIENT	Yvonne Arnaud Theatre Millbrook Guildford Surrey GU1 3UX
DESIGNED BY	
LIGHTING BY	
VENUE	YVONNE ARNAUD THEATRE, GUILDFORD
SCALE	1:25
DATE	
DRAWING No.	
DRAWN BY	

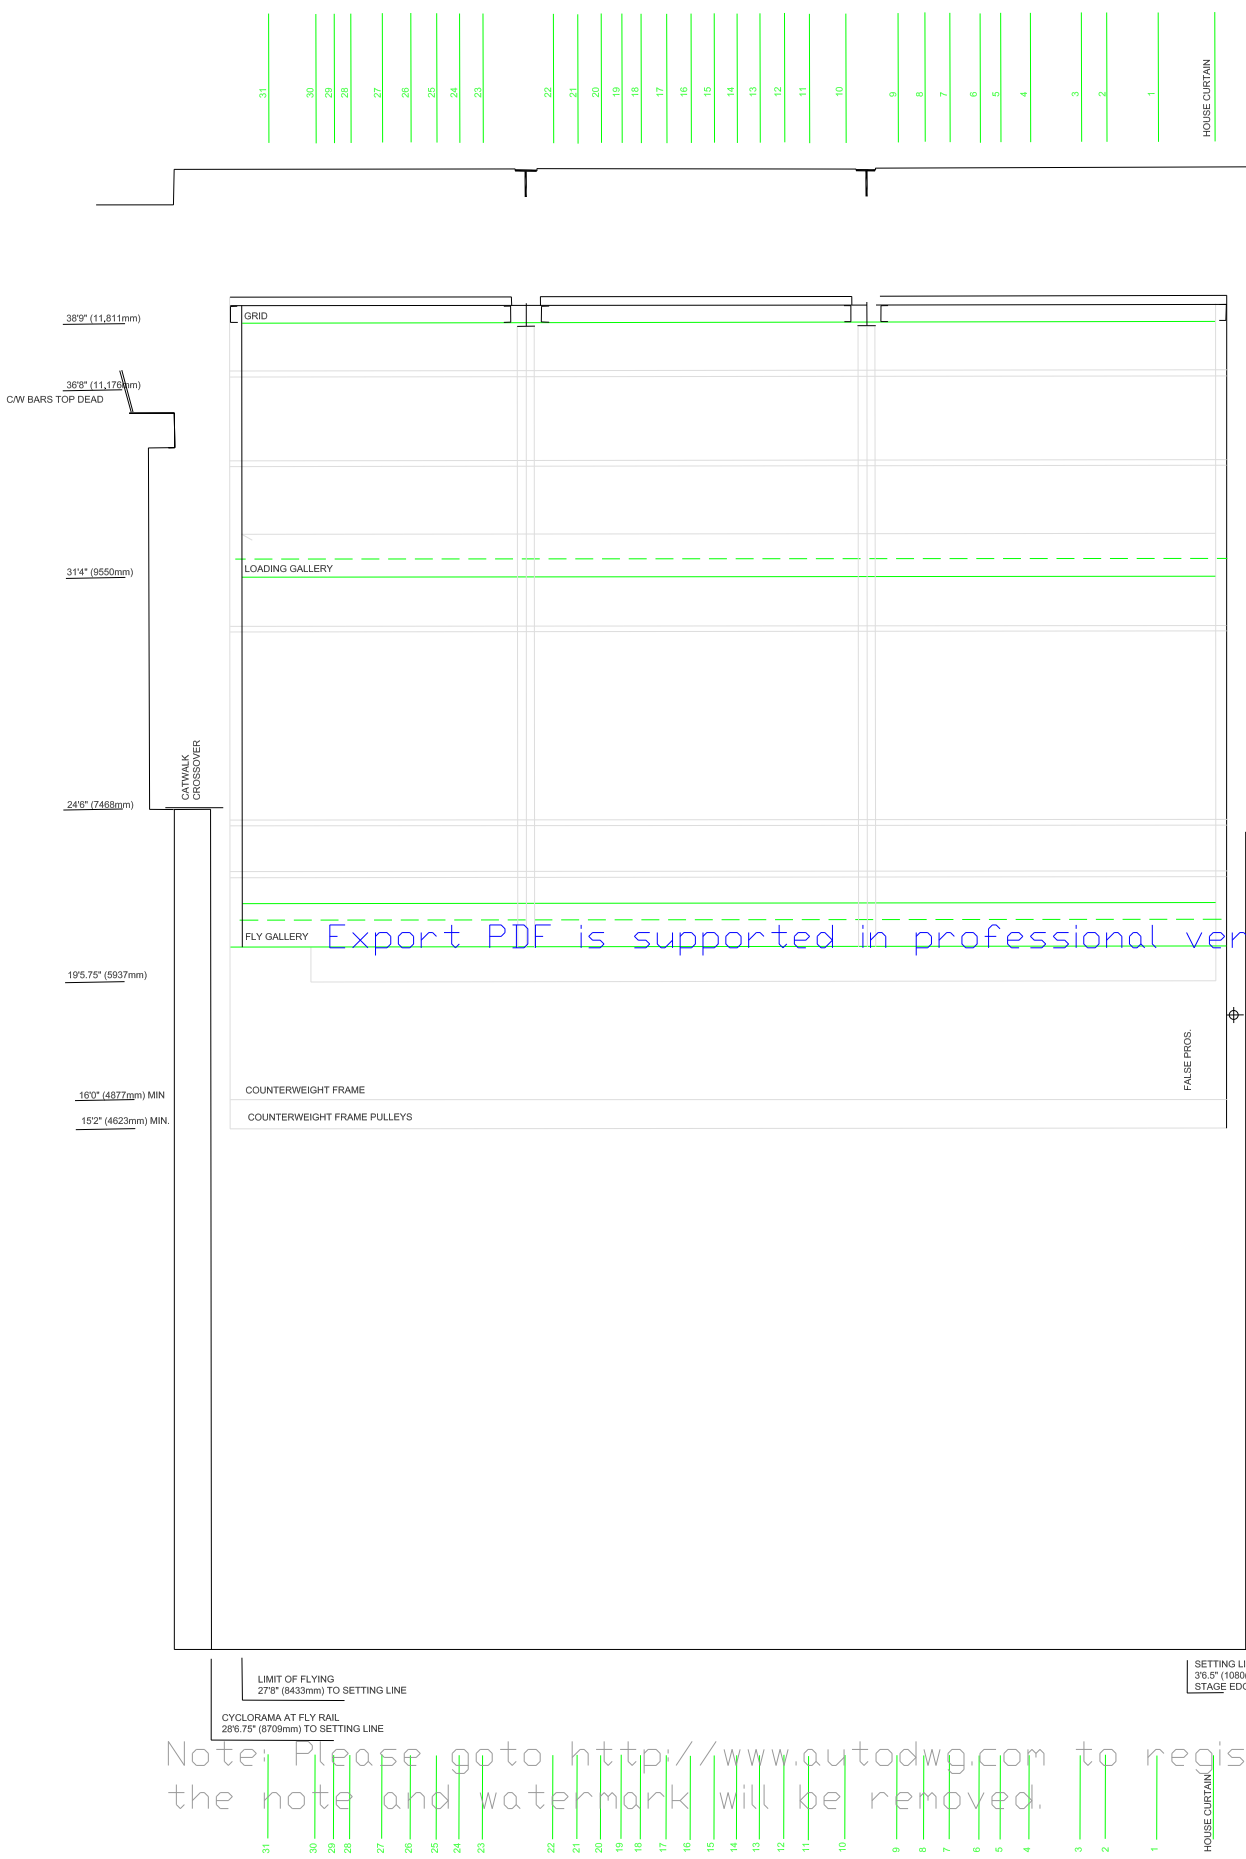

Note: Please goto <http://www.autodwg.com> to register the program, the note and watermark will be removed.